

GENERAL NOTES:

- DO NOT SCALE FROM THIS DRAWING. ALL CONTRACTORS TO CHECK DIMENSIONS AND NOTES PRIOR TO COMMENCEMENT OF ANY WORKS AND ANY DISCREPANCIES TO BE NOTIFIED TO THE SITE SUPERVISOR WITHOUT DELAY.
- DIMENSIONS SHOWN ON THIS PLAN ARE TO STEEL FRAME AND DOES NOT INCLUDE EXTERNAL CLADDING OR INTERNAL LINING WIDTH.

CLIENT NOTE:

READ IN CONJUNCTION WITH ADDENDA

INTERNAL OPENINGS:


DHO: DOOR HEIGHT OPENING 2040mm A.F.L. UNLESS OTHERWISE NOTED.

ABBREVIATION LEGEND

A/C	AIR CONDITIONING UNIT - SPLIT TYPE
COND	A/C CONDENSER - EXTERNAL UNIT
OHC	OVERHEAD CUPBOARDS
RH	RANGEHOOD
UBO	UNDERBENCH OVEN
FSS	FREE STANDING STOVE
WO	WALL OVEN
FR/FZ	FRIDGE / FREEZER RECESS
DW	DISHWASHER RECESS
WM	WASHING MACHINE RECESS
TRH	TOILET ROLL HOLDER
TR	TOWEL RAIL
TRG	TOWEL RING
MH	MANHOLE
BRM	BROOM
OBS	OBSCURE
HC	HOSE COCK
FT	FRIDGE TAP

WALL FRAME NOTE:

- STUD PROVISION FOR FUTURE OVERHEAD CUPBOARD TO LAUNDRY WALL OVER BENCH

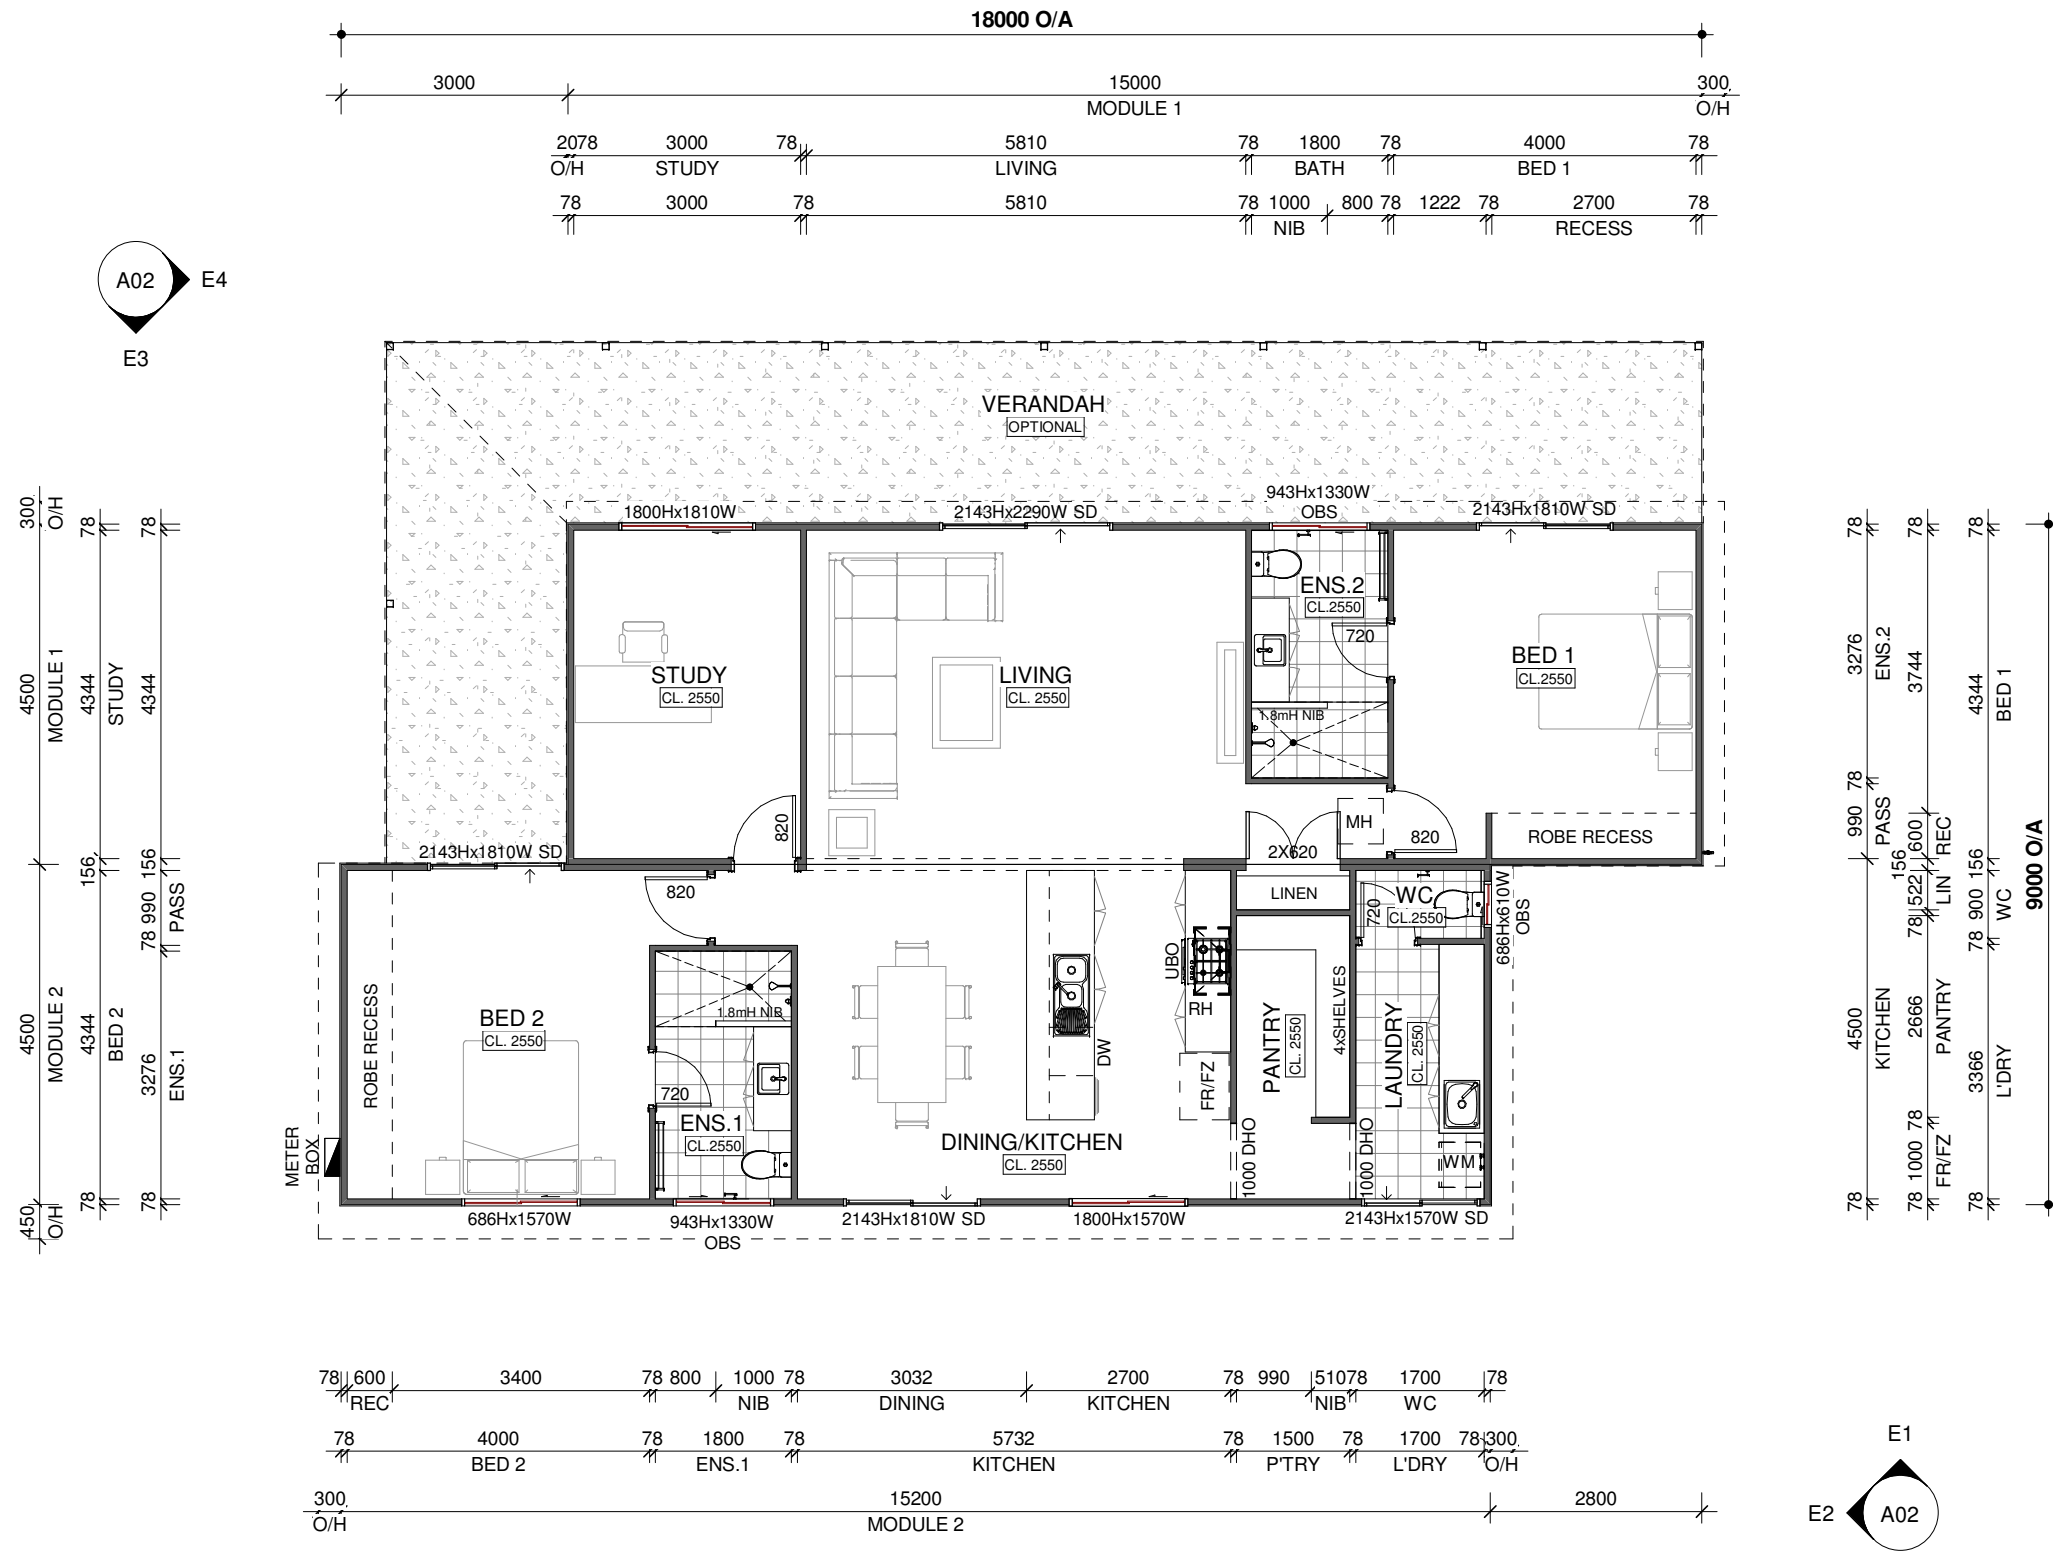

1 FLOOR PLAN
A01 1 : 100

STANDARD DESIGN

Copyright: This document is and shall remain the property of Quality Builders PTY LTD ©

TRANS HOMES
A Division Of Quality Builders
PO Box 303, Kalamunda WA 6926
(08) 9454 9522
www.qualitybuilders.com.au



ISSUE	AMENDMENT	BY	DATE
B	UPDATED DESIGN	RIR	18/02/2021
A	STANDARD DESIGN	RIR	03/09/2019

SHEET CONTENT:		
FLOOR PLAN		
DATE:	DRAWN BY:	CHECKED BY:
18/02/2021	RIR	JH
SCALE:	1 : 100	A3

PROPOSED RESIDENCE FOR		
DENHAM		
2 BED + 2 BATH		
PROJECT NO.	DWG. NO.	REV.
TRS32.3B	A01	B

C:\Drawing\Trans Homes\Current Designs\Standard Design- Revised\TRS32.3 - DENHAM\TRS32.3B - DENHAM.rvt